
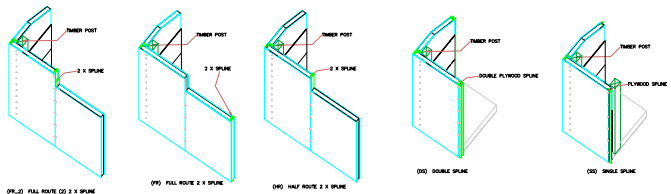


----- = HIDDEN CUT (BACK SKIN)
 - - - - - = VISIBLE CUT (FRONT SKIN)

FR2 = DOUBLE FULL ROUTE
 FR = FULL ROUTE
 HR = HALF ROUTE
 SS = SINGLE SPLINE
 DS = DOUBLE SPLINE
 NR = NO ROUTE

NOTE:
 ALL WINDOW & DOOR OPENINGS ARE FULL ROUTE

 

ROOF: IS 1/4" STRUCTURAL INSULATED (E.P.S.) PANELS.
 THEY SHALL BE APPLIED TO TIMBER FRAME OVER 3/4" T & G BOARDS.

WALLS: ARE 6 1/2" STRUCTURAL INSULATED (EPS) PANELS.
 THEY SHALL BE APPLIED TO TIMBER FRAME OVER 1/2" SHEETROCK.

DO NOT SCALE DIMENSIONS ON THESE DRAWINGS. THESE IMAGES ARE MACHINE REPRODUCTIONS AND MAY CONTAIN A MARGIN OF ERROR.

NOTE: ALL PANEL WALLS ARE VIEWED FROM OUTSIDE UNLESS NOTED OTHERWISE

NOTE: DIMENSIONS TO BE CONFIRMED BY GENERAL CONTRACTOR BEFORE PANELS ARE CUT

COPYRIGHT LAWS PROHIBIT REPRODUCTION OR USE OF THIS DRAWING, IN WHOLE OR IN PART, WITHOUT THE EXPRESSED WRITTEN PERMISSION OF DW TIMBER FRAME DESIGN, LLC. KEENE, NEW HAMPSHIRE


REVISIONS	
DATE	NUMBER & DESCRIPTION
7/03/09	
8/03/09	
8/13/09	

SCALE: 1/4" = 1'-0"


DATE: _____ DRAWN BY: DEW CHECKED BY: _____

JOB NAME:
**CHRIS AND KIM LAPOINTE
 WINCHENDON, MA**


DW TIMBER FRAME DESIGN, LLC
 TIMBER FRAME & PANEL HOME DESIGN
 76 HOWARD STREET, KEENE, N.H. 03431
 PHONE: (603)357-9744 FAX: (603)359-0216

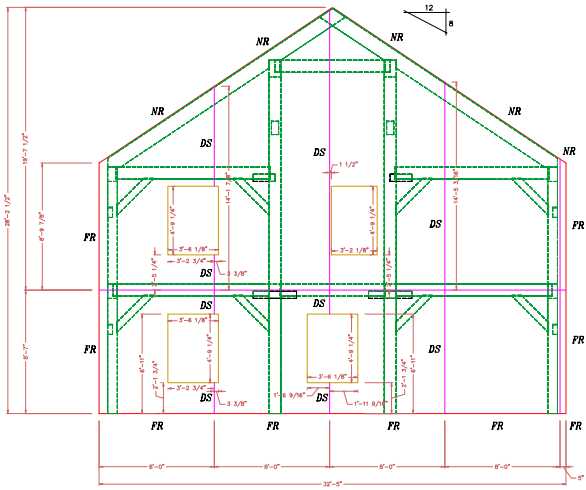

**WALL 1
SOUTH ELEVATION**
6 1/2" STRUCTURAL INSULATED (E.P.S.) PANELS.

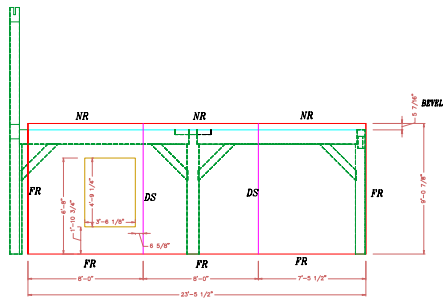


**WALL 3
SOUTH ELEVATION**
6 1/2" STRUCTURAL INSULATED (E.P.S.) PANELS.

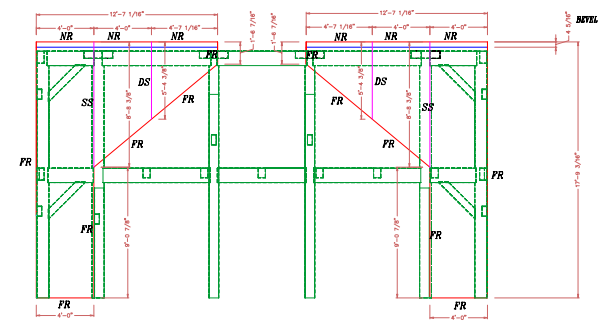


**WALL 2
EAST ELEVATION**
6 1/2" STRUCTURAL INSULATED (E.P.S.) PANELS.

ROOF IS 10 1/4" STRUCTURAL INSULATED (E.P.S.) PANELS.
THEY SHALL BE APPLIED TO TIMBER FRAME OVER 3/4" T & G BOARDS.


WALLS ARE 6 1/2" STRUCTURAL INSULATED (EPS) PANELS.
THEY SHALL BE APPLIED TO TIMBER FRAME OVER 1/2" SHEETROCK.

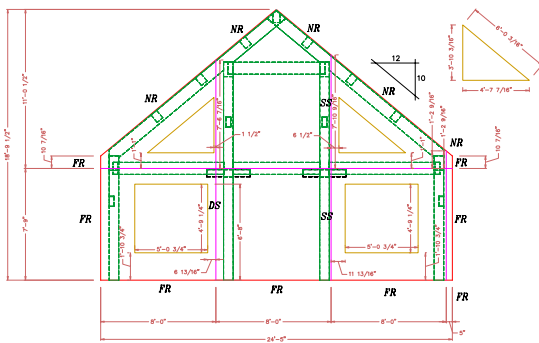

**WALL 4
EAST ELEVATION**
6 1/2" STRUCTURAL INSULATED (E.P.S.) PANELS.

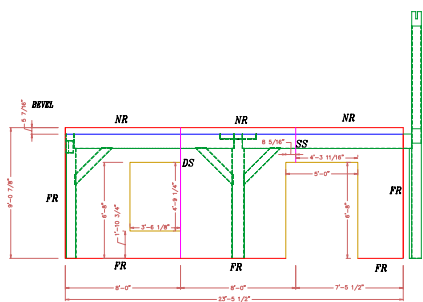

**WALL 5
NORTH ELEVATION**
6 1/2" STRUCTURAL INSULATED (E.P.S.) PANELS.

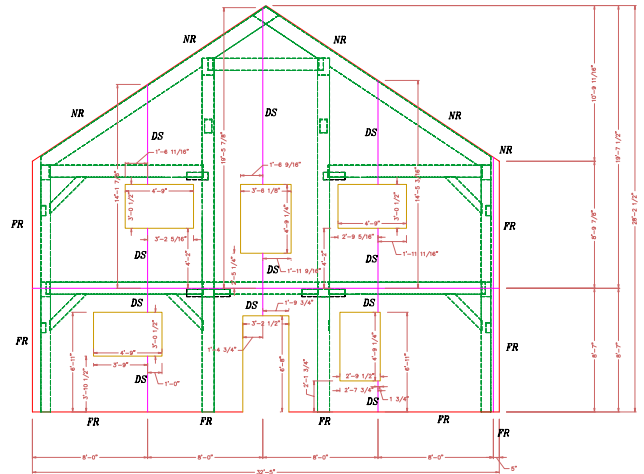

**WALL 6
NORTH ELEVATION**
6 1/2" STRUCTURAL INSULATED (E.P.S.) PANELS.

FR2 = DOUBLE FULL ROUTE
FR = FULL ROUTE
HR = HALF ROUTE
SS = SINGLE SPLINE
DS = DOUBLE SPLINE
NR = NO ROUTE

NOTE:
ALL WINDOW & DOOR OPENINGS ARE FULL ROUTE

NOTE: ALL PANEL WALLS ARE VIEWED FROM OUTSIDE UNLESS NOTED OTHERWISE

NOTE:
DIMENSIONS TO BE CONFIRMED BY GENERAL CONTRACTOR BEFORE PANELS ARE CUT

COPYRIGHT LAWS PROHIBIT REPRODUCTION OR USE OF THIS DRAWING, IN WHOLE OR IN PART, WITHOUT THE EXPRESSED WRITTEN PERMISSION OF DW TIMBER FRAME DESIGN, LLC, KEENE, NEW HAMPSHIRE


REVISIONS	
DATE	NUMBER & DESCRIPTION

SCALE: 1/4" = 1'-0"
DATE:
DRAWN BY: DEW
CHECKED BY:


JOB NAME: **CHRIS AND KIM LAPOINTE
WINCHENDON, MA**

DW TIMBER FRAME DESIGN, LLC
TIMBER FRAME & PANEL HOME DESIGN
76 HOWARD STREET, KEENE, N.H. 03431
PHONE: (603)387-9744 FAX: (603)389-6216


P-2

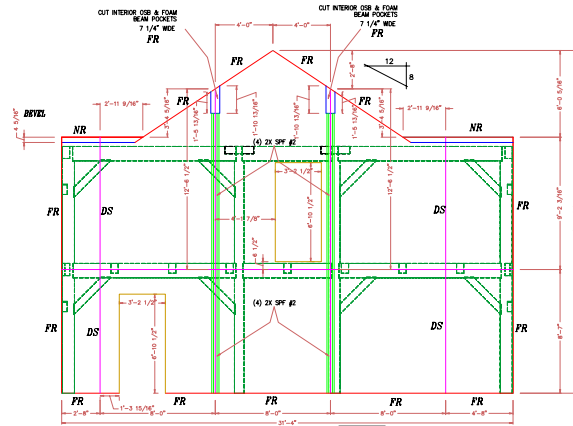


**WALL 7
WEST ELEVATION**
6 1/2" STRUCTURAL INSULATED (E.P.S.) PANELS.

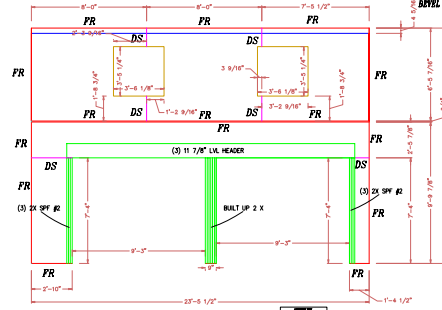


**WALL 8
NORTH ELEVATION**
6 1/2" STRUCTURAL INSULATED (E.P.S.) PANELS.

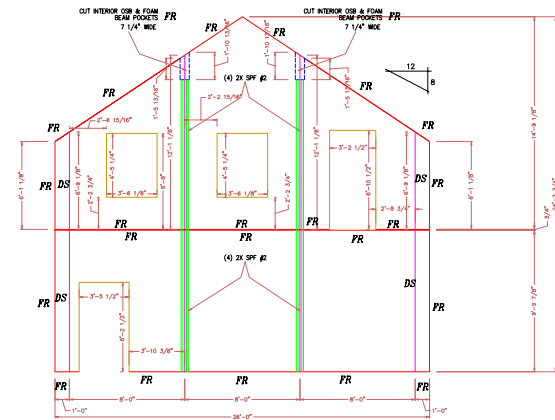


**WALL 9
WEST ELEVATION**
6 1/2" STRUCTURAL INSULATED (E.P.S.) PANELS.

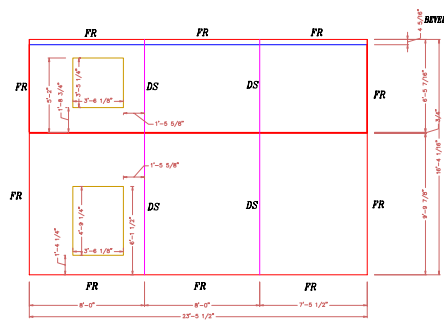

**WALL 10
SOUTH ELEVATION**
6 1/2" STRUCTURAL INSULATED (E.P.S.) PANELS.

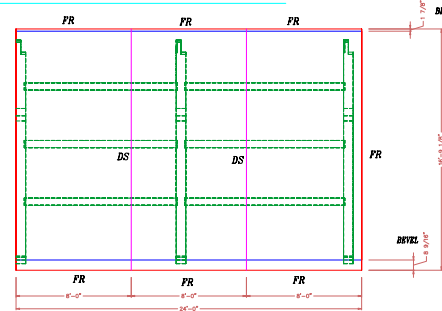

**ROOF
SOUTH ELEVATION**
10 1/4" STRUCTURAL INSULATED (E.P.S.) PANELS.

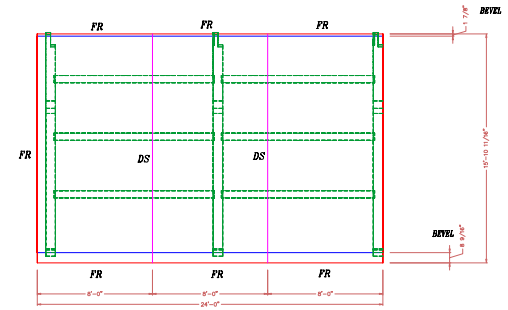

**ROOF
NORTH ELEVATION**
10 1/4" STRUCTURAL INSULATED (E.P.S.) PANELS.

ROOF: IS 10 1/4" STRUCTURAL INSULATED (E.P.S.) PANELS. THEY SHALL BE APPLIED TO TIMBER FRAME OVER 3/4" T & G BOARDS.

WALLS: ARE 6 1/2" STRUCTURAL INSULATED (EPS) PANELS. THEY SHALL BE APPLIED TO TIMBER FRAME OVER 1/2" SHEETROCK.

--- = HIDDEN CUT (BACK SKIN)
- - - = VISIBLE CUT (FRONT SKIN)

FR2 = DOUBLE FULL ROUTE
FR = FULL ROUTE
HR = HALF ROUTE
SS = SINGLE SPLINE
DS = DOUBLE SPLINE
NR = NO ROUTE

NOTE:
ALL WINDOW & DOOR OPENINGS ARE FULL ROUTE

DO NOT SCALE DIMENSIONS ON THESE DRAWINGS. THESE IMAGES ARE MACHINE REPRODUCTIONS AND MAY CONTAIN A MARGIN OF ERROR.

NOTE: ALL PANEL WALLS ARE VIEWED FROM OUTSIDE UNLESS NOTED OTHERWISE

NOTE: DIMENSIONS TO BE CONFIRMED BY GENERAL CONTRACTOR BEFORE PANELS ARE CUT

COPYRIGHT LAWS PROHIBIT REPRODUCTION OR USE OF THIS DRAWING, IN WHOLE OR IN PART, WITHOUT THE EXPRESSED WRITTEN PERMISSION OF DW TIMBER FRAME DESIGN, LLC, KEENE, NEW HAMPSHIRE

REVISIONS	
DATE	NUMBER & DESCRIPTION
1/23/20	
2/23/20	
2/23/20	

SCALE: 1/4" = 1'-0"
DATE: _____
DRAWN BY: DEW
CHECKED BY: _____

JOB NAME
**CHRIS AND KIM LAPOINTE
WINCHENDON, MA**

DW TIMBER FRAME DESIGN, LLC
TIMBER FRAME & PANEL HOME DESIGN
76 HOWARD STREET, KEENE, N.H. 03431
PHONE: (603)357-9744 FAX: (603)359-6216

