


BT = BAY TIE
 CT = COLLAR TIE
 EC = EAVE GIRT
 EP = EAVE PLATE
 FC = FLOOR GIRT
 GT = GABLE TIE
 HB = HAMMER BEAM
 HP = HAMMER POST
 HR = HIP RAFTER
 J = JOIST
 KPO = KING POST
 P = POST
 PR = PORCH RAFTER
 PT = PURLIN TIE
 PN = BENT PURLIN
 PLAN = PRINCIPLE PURLIN
 R = RAFTER
 RPW = RIDGE PURLIN
 VR = VALLEY RAFTER

ISOMETRIC VIEW

 

COPYRIGHT LAWS PROHIBIT REPRODUCTION OR USE OF THIS DRAWING, IN WHOLE OR IN PART, WITHOUT THE EXPRESSED WRITTEN PERMISSION OF DW TIMBER FRAME DESIGN, LLC KEENE, NEW HAMPSHIRE

DO NOT SCALE DIMENSIONS ON THESE DRAWINGS. THESE IMAGES ARE MACHINE REPRODUCTIONS AND MAY CONTAIN A MARGIN OF ERROR.

DW TIMBER FRAME DESIGN, LLC

CUSTOMER: LAPOINTE

DRAWING: ISOMETRIC VIEW

SCALE: NOT TO SCALE DATE: 1/4/08


DRAWN BY: DEW


REVISIONS:


PROJECT NUMBER:


DRAWING NUMBER:

XISO

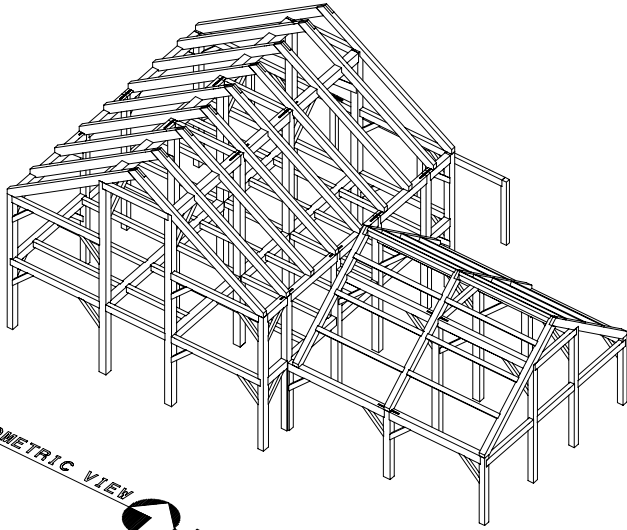



ISOMETRIC VIEW
 PROJECT NORTH

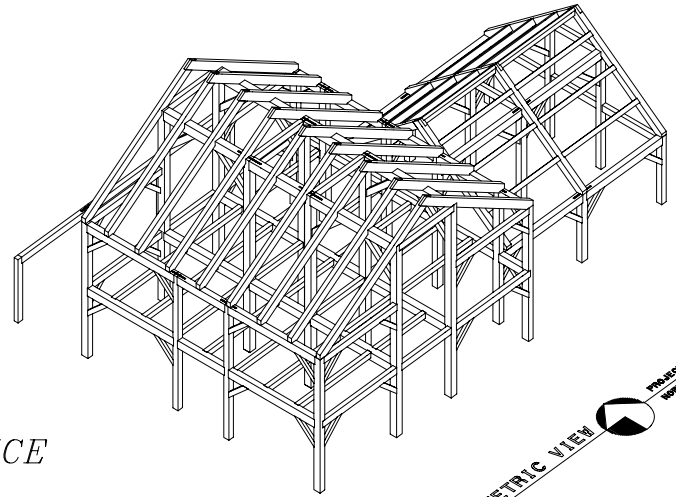


ISOMETRIC VIEW
 PROJECT NORTH

LAPOINTE RESIDENCE

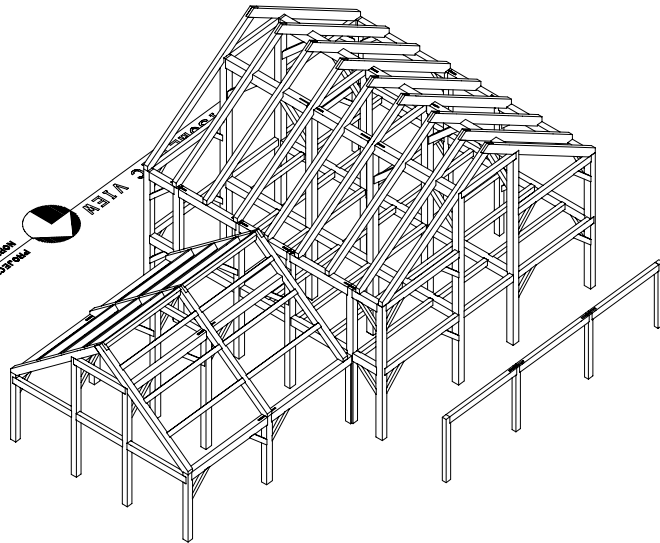

ISOMETRIC VIEW
 PROJECT NORTH

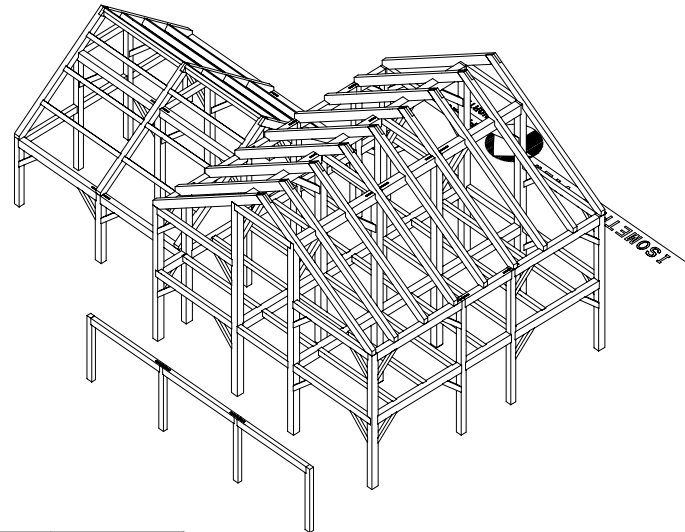

ISOMETRIC VIEW
 PROJECT NORTH

COPYRIGHT LAWS PROHIBIT REPRODUCTION OR USE OF THIS DRAWING, IN WHOLE OR IN PART, WITHOUT THE EXPRESSED WRITTEN PERMISSION OF DW TIMBER FRAME DESIGN, LLC KEENE, NEW HAMPSHIRE

DO NOT SCALE DIMENSIONS ON THESE DRAWINGS. THESE IMAGES ARE MACHINE REPRODUCTIONS AND MAY CONTAIN A MARGIN OF ERROR.

DW TIMBER FRAME DESIGN, LLC

CUSTOMER: LAPOINTE

DRAWN BY: DEW

DRAWING NUMBER:

DRAWING: ISOMETRIC VIEW


REVISIONS:

ISO

SCALE: NOT TO SCALE DATE: 1/4/08

PROJECT NUMBER:

- BT = BAY TIE
- CT = COLLAR TIE
- EC = EAVE CURT
- EP = EAVE PLATE
- FC = FLOOR CURT
- CT = CABLE TIE
- HB = HAMMER BEAM
- HP = HAMMER POST
- HR = HIP RAFTER
- J = JOIST
- KPO = KING POST
- P = POST
- PR = PORCH RAFTER
- PT = PURLIN TIE
- PN = BENT PURLIN
- PLN = PRINCIPLE PURLIN
- R = RAFTER
- RPN = RIDGE PURLIN
- VR = VALLEY RAFTER

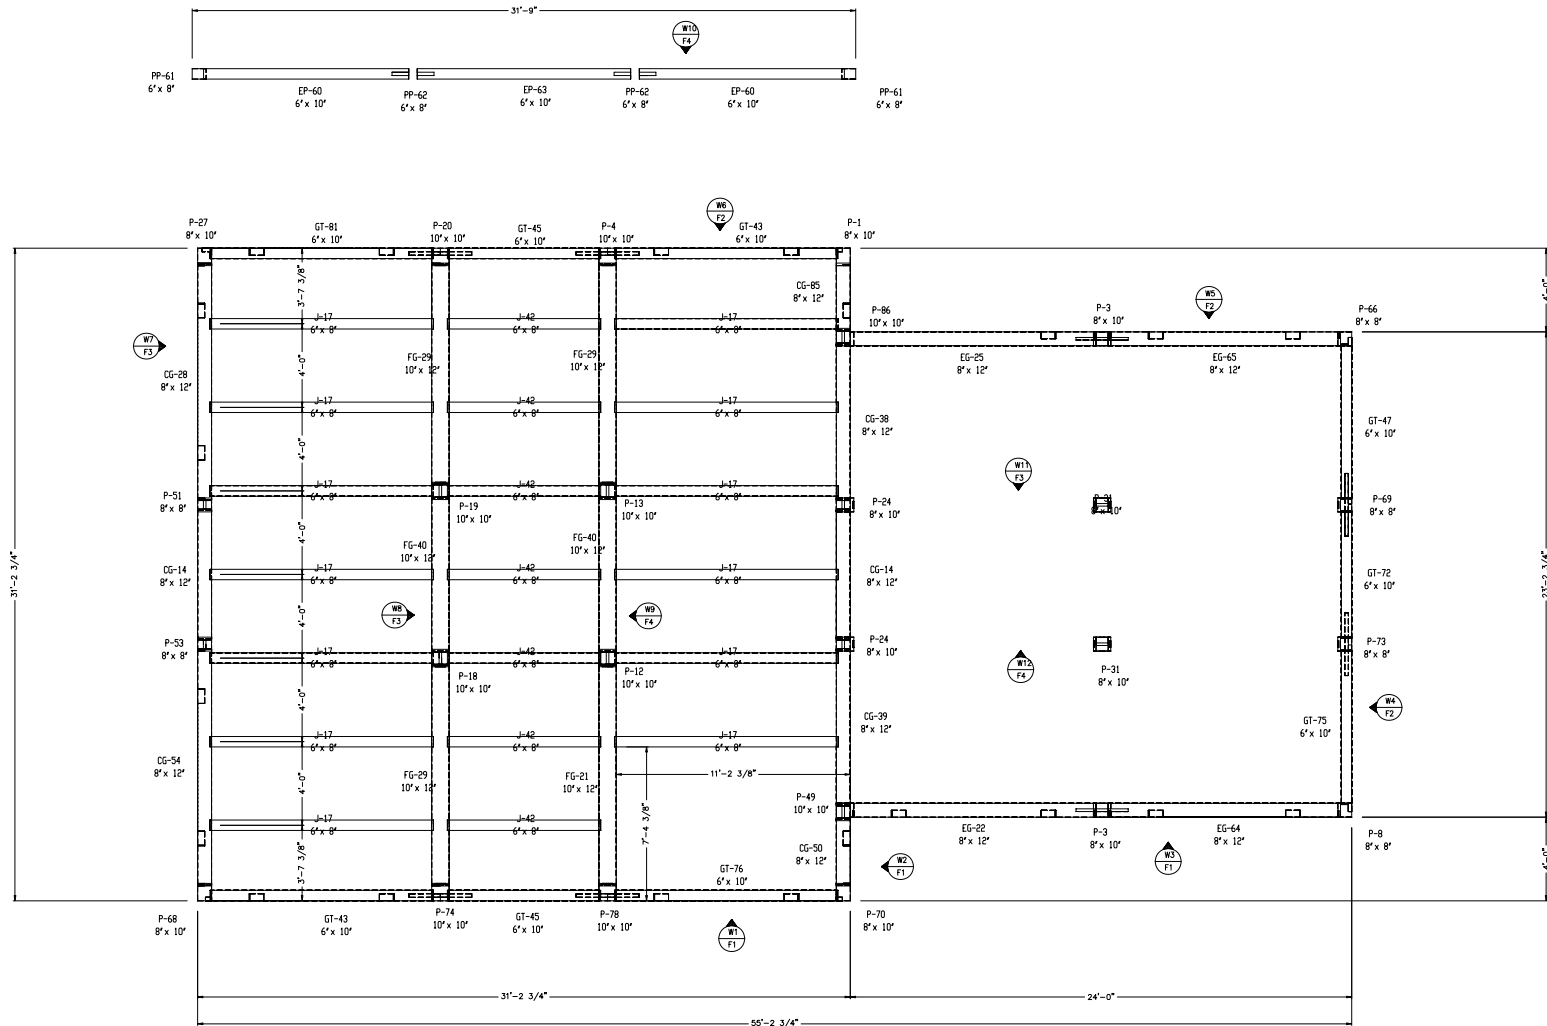

ALL FRAME MEMBERS ARE OF EASTERN WHITE PINE #2 OR BETTER
(SUBSTITUTE SPECIES WILL BE NOTED)

POST PLAN & WALL KEY PROJECT NORTH

NOTE: ALL FRAME WALLS ARE VIEWED FROM
OUTSIDE UNLESS NOTED OTHERWISE


COPYRIGHT LAWS PROHIBIT REPRODUCTION OR USE OF THIS DRAWING,
IN WHOLE OR IN PART, WITHOUT THE EXPRESSED WRITTEN PERMISSION
OF DW TIMBER FRAME DESIGN, LLC KEENE, NEW HAMPSHIRE

DO NOT SCALE DIMENSIONS ON THESE
DRAWINGS. THESE IMAGES ARE
MACHINE REPRODUCTIONS AND MAY
CONTAIN A MARGIN OF ERROR.

DW TIMBER FRAME DESIGN, LLC

CUSTOMER: LAPOINTE DRAWN BY: DEW
DRAWING: POST PLAN, WALL KEY REVISIONS:
SCALE: 3/8"=1'-0" DATE: 1/4/08 PROJECT NUMBER:


DRAWING
NUMBER:
PP

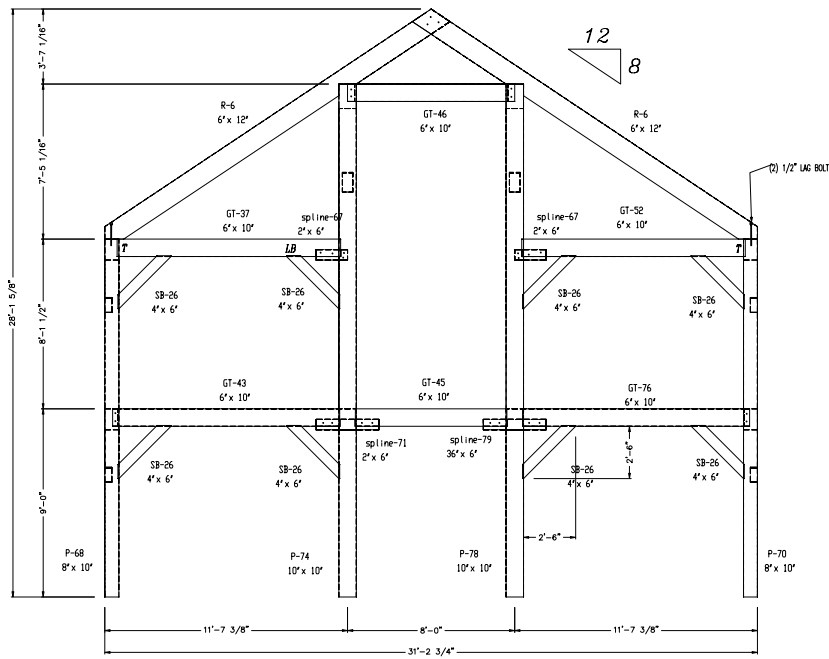


WALL 1
SOUTH ELEVATION

T = TIMBERLINK CONNECTOR
ALL BRACES LAG BOLT OR TIMBER SCREW CONNECTIONS

- BT = BAY TIE
- CT = COLLAR TIE
- CC = EAVE CIRT
- EP = EAVE PLATE
- FC = FLOOR CIRT
- CT = CABLE TIE
- HB = HAMMER BEAM
- HP = HAMMER POST
- HR = HIP RAFTER
- J = JOIST
- KPO = KING POST
- P = POST
- PR = PORCH RAFTER
- PT = PURLIN TIE
- PN = BENT PURLIN
- PLN = PRINCIPLE PURLIN
- R = RAFTER
- REN = RIDGE PURLIN
- VR = VALLEY RAFTER

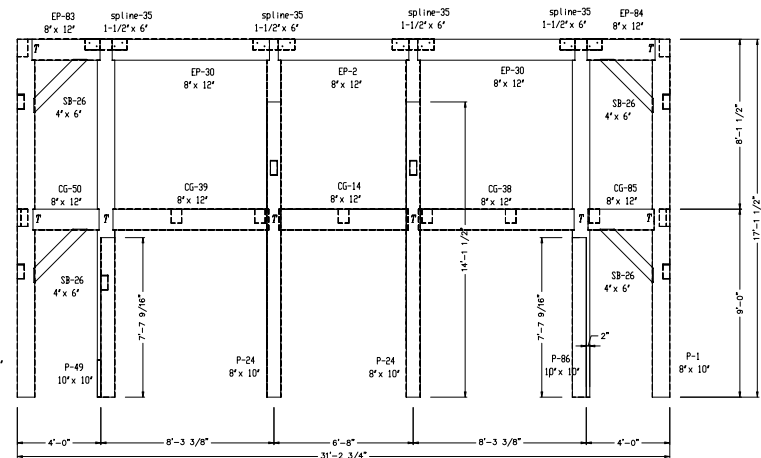

WALL 2
EAST ELEVATION

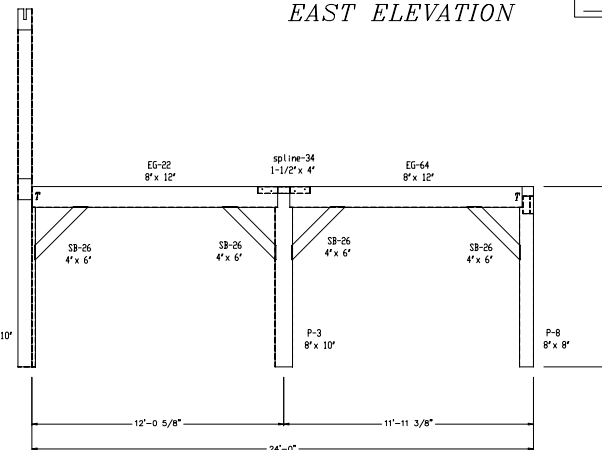

WALL 3
SOUTH ELEVATION

NOTE: ALL FRAME WALLS ARE VIEWED FROM
OUTSIDE UNLESS NOTED OTHERWISE

ALL FRAME MEMBERS ARE OF EASTERN WHITE PINE #2 OR BETTER
(SUBSTITUTE SPECIES WILL BE NOTED)

COPYRIGHT LAWS PROHIBIT REPRODUCTION OR USE OF THIS DRAWING,
IN WHOLE OR IN PART, WITHOUT THE EXPRESSED WRITTEN PERMISSION
OF DW TIMBER FRAME DESIGN, LLC KEENE, NEW HAMPSHIRE


DO NOT SCALE DIMENSIONS ON THESE
DRAWINGS. THESE IMAGES ARE
MACHINE REPRODUCTIONS AND MAY
CONTAIN A MARGIN OF ERROR.

DW TIMBER FRAME DESIGN, LLC


CUSTOMER: LAPOINTE
DRAWING: WALL 1, 2, 3
SCALE: 3/8"=1'-0" DATE: 1/4/08

DRAWN BY: DEW
REVISIONS:
PROJECT NUMBER:


DRAWING
NUMBER:
F1

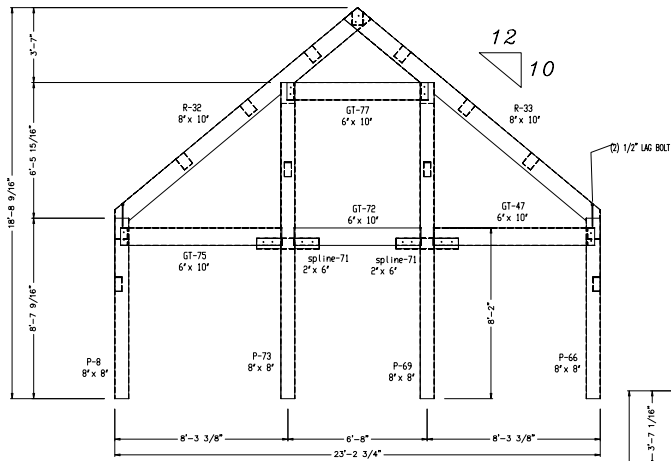

WALL 4
EAST ELEVATION

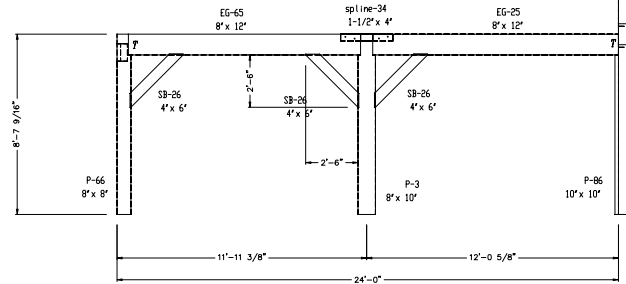

WALL 5
NORTH ELEVATION

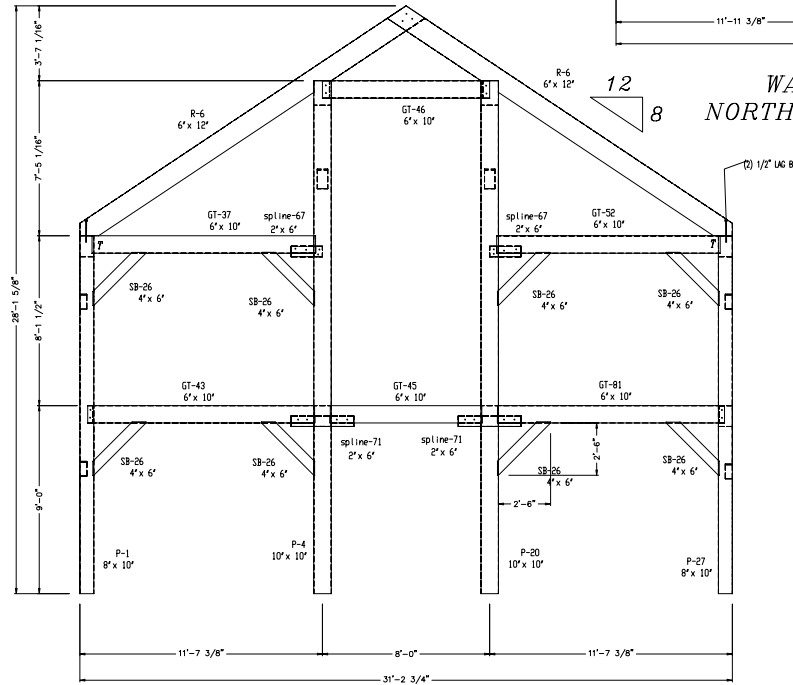

WALL 6
NORTH ELEVATION

T = TIMBERLINK CONNECTOR
ALL BRACES LAG BOLT OR TIMBER SCREW CONNECTIONS

- BT = BAY TIE
- CT = COLLAR TIE
- EC = EAVE GIRT
- EP = EAVE PLATE
- FC = FLOOR GIRT
- GT = GABLE TIE
- HB = HAMMER BEAM
- HP = HAMMER POST
- HR = HIP RAFTER
- J = JOIST
- KPO = KING POST
- P = POST
- PR = PORCH RAFTER
- PT = PURLIN TIE
- PP = BENT PURLIN
- PLN = PRINCIPLE PURLIN
- R = RAFTER
- RPN = RIDGE RAFTER
- VR = VALLEY RAFTER

NOTE: ALL FRAME WALLS ARE VIEWED FROM
OUTSIDE UNLESS NOTED OTHERWISE

ALL FRAME MEMBERS ARE OF EASTERN WHITE PINE #2 OR BETTER
(SUBSTITUTE SPECIES WILL BE NOTED)

COPYRIGHT LAWS PROHIBIT REPRODUCTION OR USE OF THIS DRAWING,
IN WHOLE OR IN PART, WITHOUT THE EXPRESSED WRITTEN PERMISSION
OF DW TIMBER FRAME DESIGN, LLC KEENE, NEW HAMPSHIRE

DO NOT SCALE DIMENSIONS ON THESE
DRAWINGS. THESE IMAGES ARE
MACHINE REPRODUCTIONS AND MAY
CONTAIN A MARGIN OF ERROR.

DW TIMBER FRAME DESIGN, LLC

CUSTOMER: LAPOINTE

DRAWING: WALL 4, 5, 6

SCALE: 3/8"=1'-0" DATE: 1/4/08


DRAWN BY: DEW

REVISIONS:

PROJECT NUMBER:

DRAWING
NUMBER:


F2

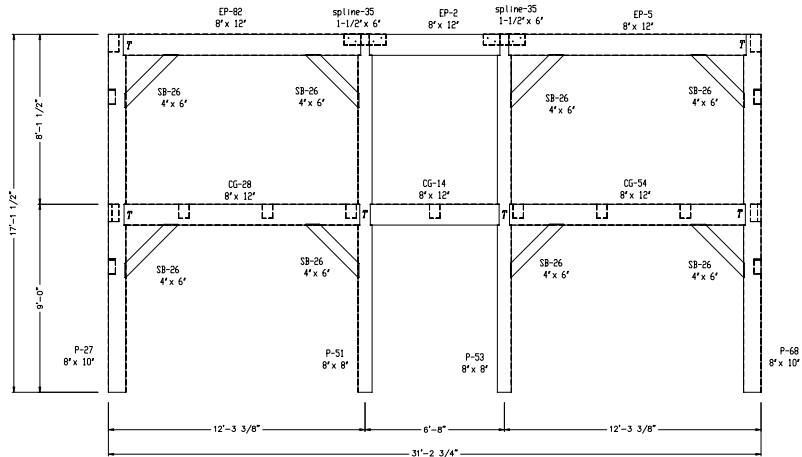

WALL 7
WEST ELEVATION




T = TIMBERLINE CONNECTOR
ALL BRACES LAG BOLT OR TIMBER SCREW CONNECTIONS

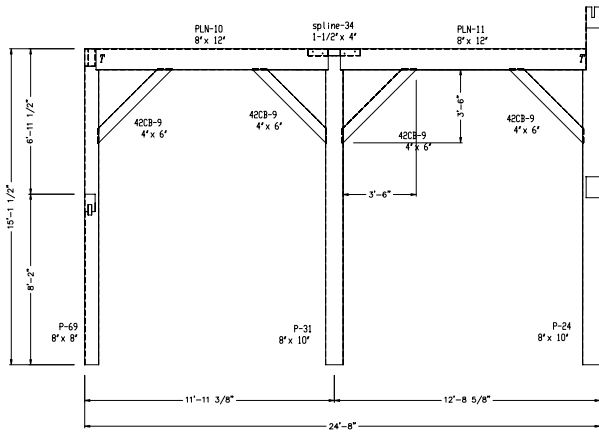

WALL 11

ALL FRAME MEMBERS ARE OF EASTERN WHITE PINE #2 OR BETTER VIEWED FROM NORTH
(SUBSTITUTE SPECIES WILL BE NOTED)

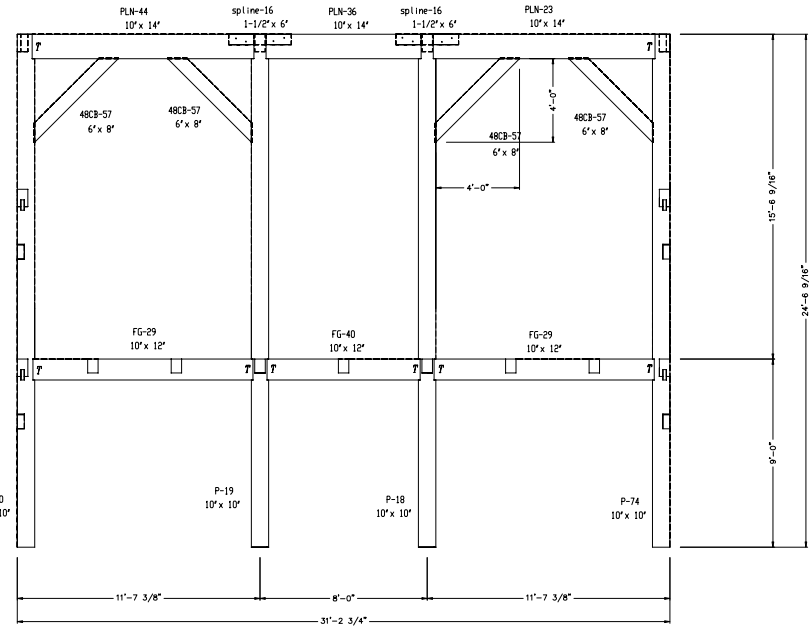

WALL 8
VIEWED FROM WEST



NOTE: ALL FRAME WALLS ARE VIEWED FROM
OUTSIDE UNLESS NOTED OTHERWISE

COPYRIGHT LAWS PROHIBIT REPRODUCTION OR USE OF THIS DRAWING,
IN WHOLE OR IN PART, WITHOUT THE EXPRESSED WRITTEN PERMISSION
OF DW TIMBER FRAME DESIGN, LLC KEENE, NEW HAMPSHIRE

DO NOT SCALE DIMENSIONS ON THESE
DRAWINGS. THESE IMAGES ARE
MACHINE REPRODUCTIONS AND MAY
CONTAIN A MARGIN OF ERROR.

DW TIMBER FRAME DESIGN, LLC

CUSTOMER: LAPOINTE

DRAWN BY: DEW

DRAWING
NUMBER:


DRAWING: WALL 7, 8, 11

REVISIONS:

F3

SCALE: 3/8"=1' -0" DATE: 1/4/08

PROJECT NUMBER:

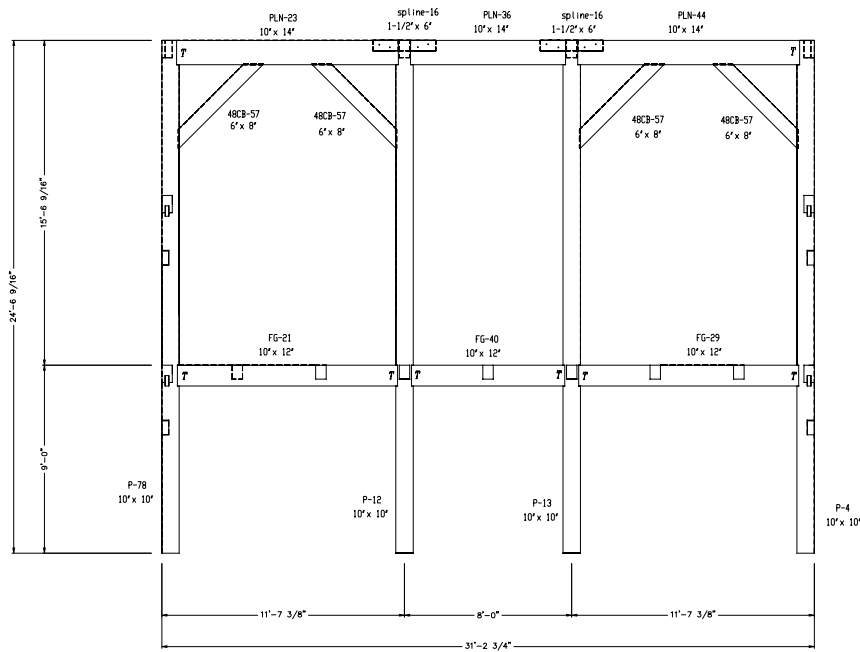


WALL 9
VIEWED FROM EAST




T = TIMBERLINK CONNECTOR
ALL BRACES LAG BOLT OR TIMBER SCREW CONNECTIONS

- BT = BAY TIE
- CT = COLLAR TIE
- EG = EAVE GIRT
- EP = EAVE PLATE
- FG = FLOOR GIRT
- GT = GABLE TIE
- HB = HAMMER BEAM
- HP = HAMMER POST
- HR = HIP RAFTER
- J = JOIST
- KPO = KING POST
- P = POST
- PR = PORCH RAFTER
- PT = PURLIN TIE
- PN = BENT PURLIN
- PLN = PRINCIPLE PURLIN
- R = RAFTER
- RPN = RIDGE PURLIN
- VR = VALLEY RAFTER

ALL FRAME MEMBERS ARE OF EASTERN WHITE PINE #2 OR BETTER
(SUBSTITUTE SPECIES WILL BE NOTED)

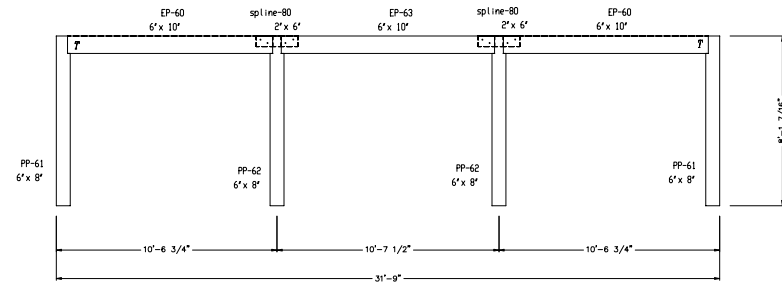

PORCH WALL 10
NORTH ELEVATION

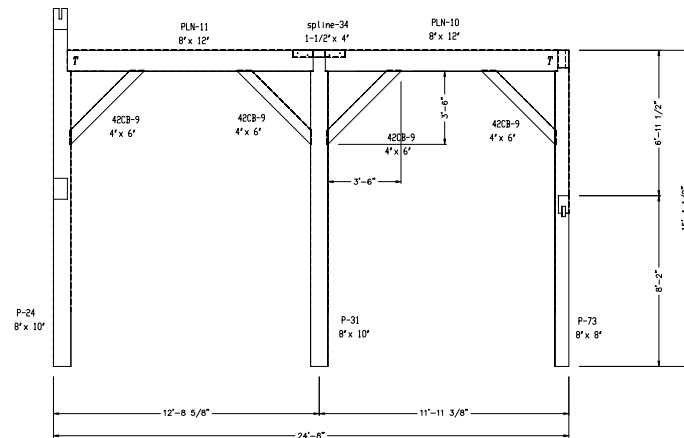

WALL 12
VIEWED FROM SOUTH



NOTE: ALL FRAME WALLS ARE VIEWED FROM
OUTSIDE UNLESS NOTED OTHERWISE

COPYRIGHT LAWS PROHIBIT REPRODUCTION OR USE OF THIS DRAWING,
IN WHOLE OR IN PART, WITHOUT THE EXPRESSED WRITTEN PERMISSION
OF DW TIMBER FRAME DESIGN, LLC KEENE, NEW HAMPSHIRE

DO NOT SCALE DIMENSIONS ON THESE
DRAWINGS. THESE IMAGES ARE
MACHINE REPRODUCTIONS AND MAY
CONTAIN A MARGIN OF ERROR.

DW TIMBER FRAME DESIGN, LLC

CUSTOMER: LAPOINTE

DRAWN BY: DEW

DRAWING
NUMBER:


DRAWING: WALL 9, 10, 12

REVISIONS:

F4

SCALE: 3/8" = 1' - 0" DATE: 1/4/08

PROJECT NUMBER:

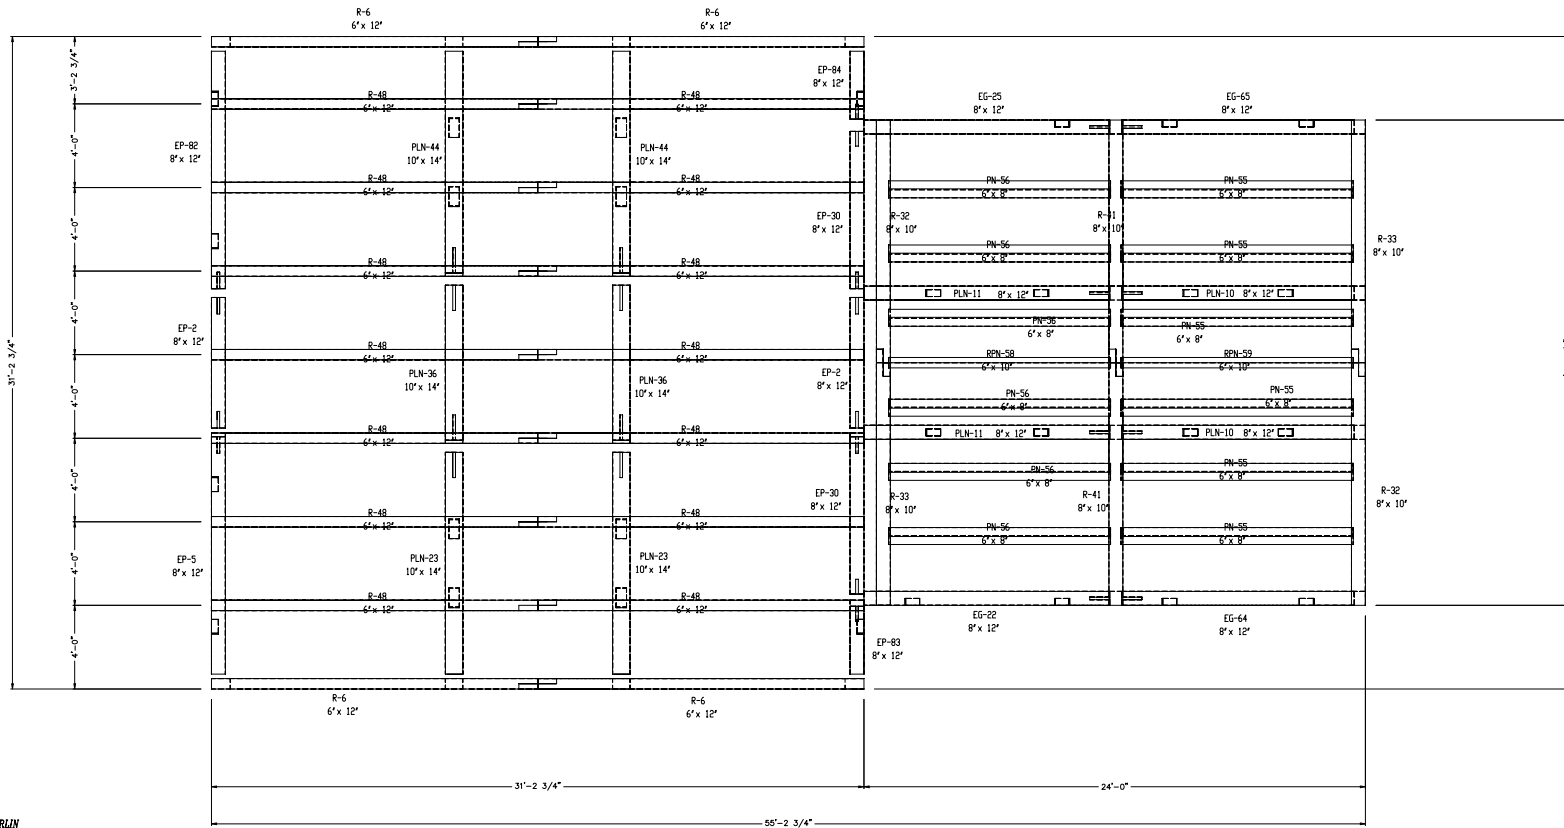

- BT = BAY TIE
- CT = COLLAR TIE
- EG = EAVE GIRT
- EP = EAVE PLATE
- FG = FLOOR GIRT
- GT = GABLE TIE
- HB = HAMMER BEAM
- HP = HAMMER POST
- HR = HIP RAFTER
- J = JOIST
- KPO = KING POST
- P = POST
- PR = PORCH RAFTER
- PT = PURLIN TIE
- PN = BENT PURLIN
- PLN = PRINCIPLE PURLIN
- R = RAFTER
- RPN = RIDGE PURLIN
- VR = VALLEY RAFTER

T = TIMBERLINK CONNECTOR
 ALL BRACES LAG BOLT OR TIMBER SCREW CONNECTIONS

RAFTER PLAN

PROJECT
NORTH

ALL FRAME MEMBERS ARE OF EASTERN WHITE PINE #2 OR BETTER
 (SUBSTITUTE SPECIES WILL BE NOTED)

NOTE: ALL FRAME WALLS ARE VIEWED FROM
 OUTSIDE UNLESS NOTED OTHERWISE

COPYRIGHT LAWS PROHIBIT REPRODUCTION OR USE OF THIS DRAWING,
 IN WHOLE OR IN PART, WITHOUT THE EXPRESSED WRITTEN PERMISSION
 OF DW TIMBER FRAME DESIGN, LLC KEENE, NEW HAMPSHIRE

DO NOT SCALE DIMENSIONS ON THESE
 DRAWINGS. THESE IMAGES ARE
 MACHINE REPRODUCTIONS AND MAY
 CONTAIN A MARGIN OF ERROR.

DW TIMBER FRAME DESIGN, LLC

CUSTOMER: LAPOINTE	DRAWN BY: DEW	DRAWING NUMBER: F4
DRAWING: RAFTER PLAN	REVISIONS:	
SCALE: 3/8" = 1' - 0"	DATE: 1/4/08	PROJECT NUMBER: